
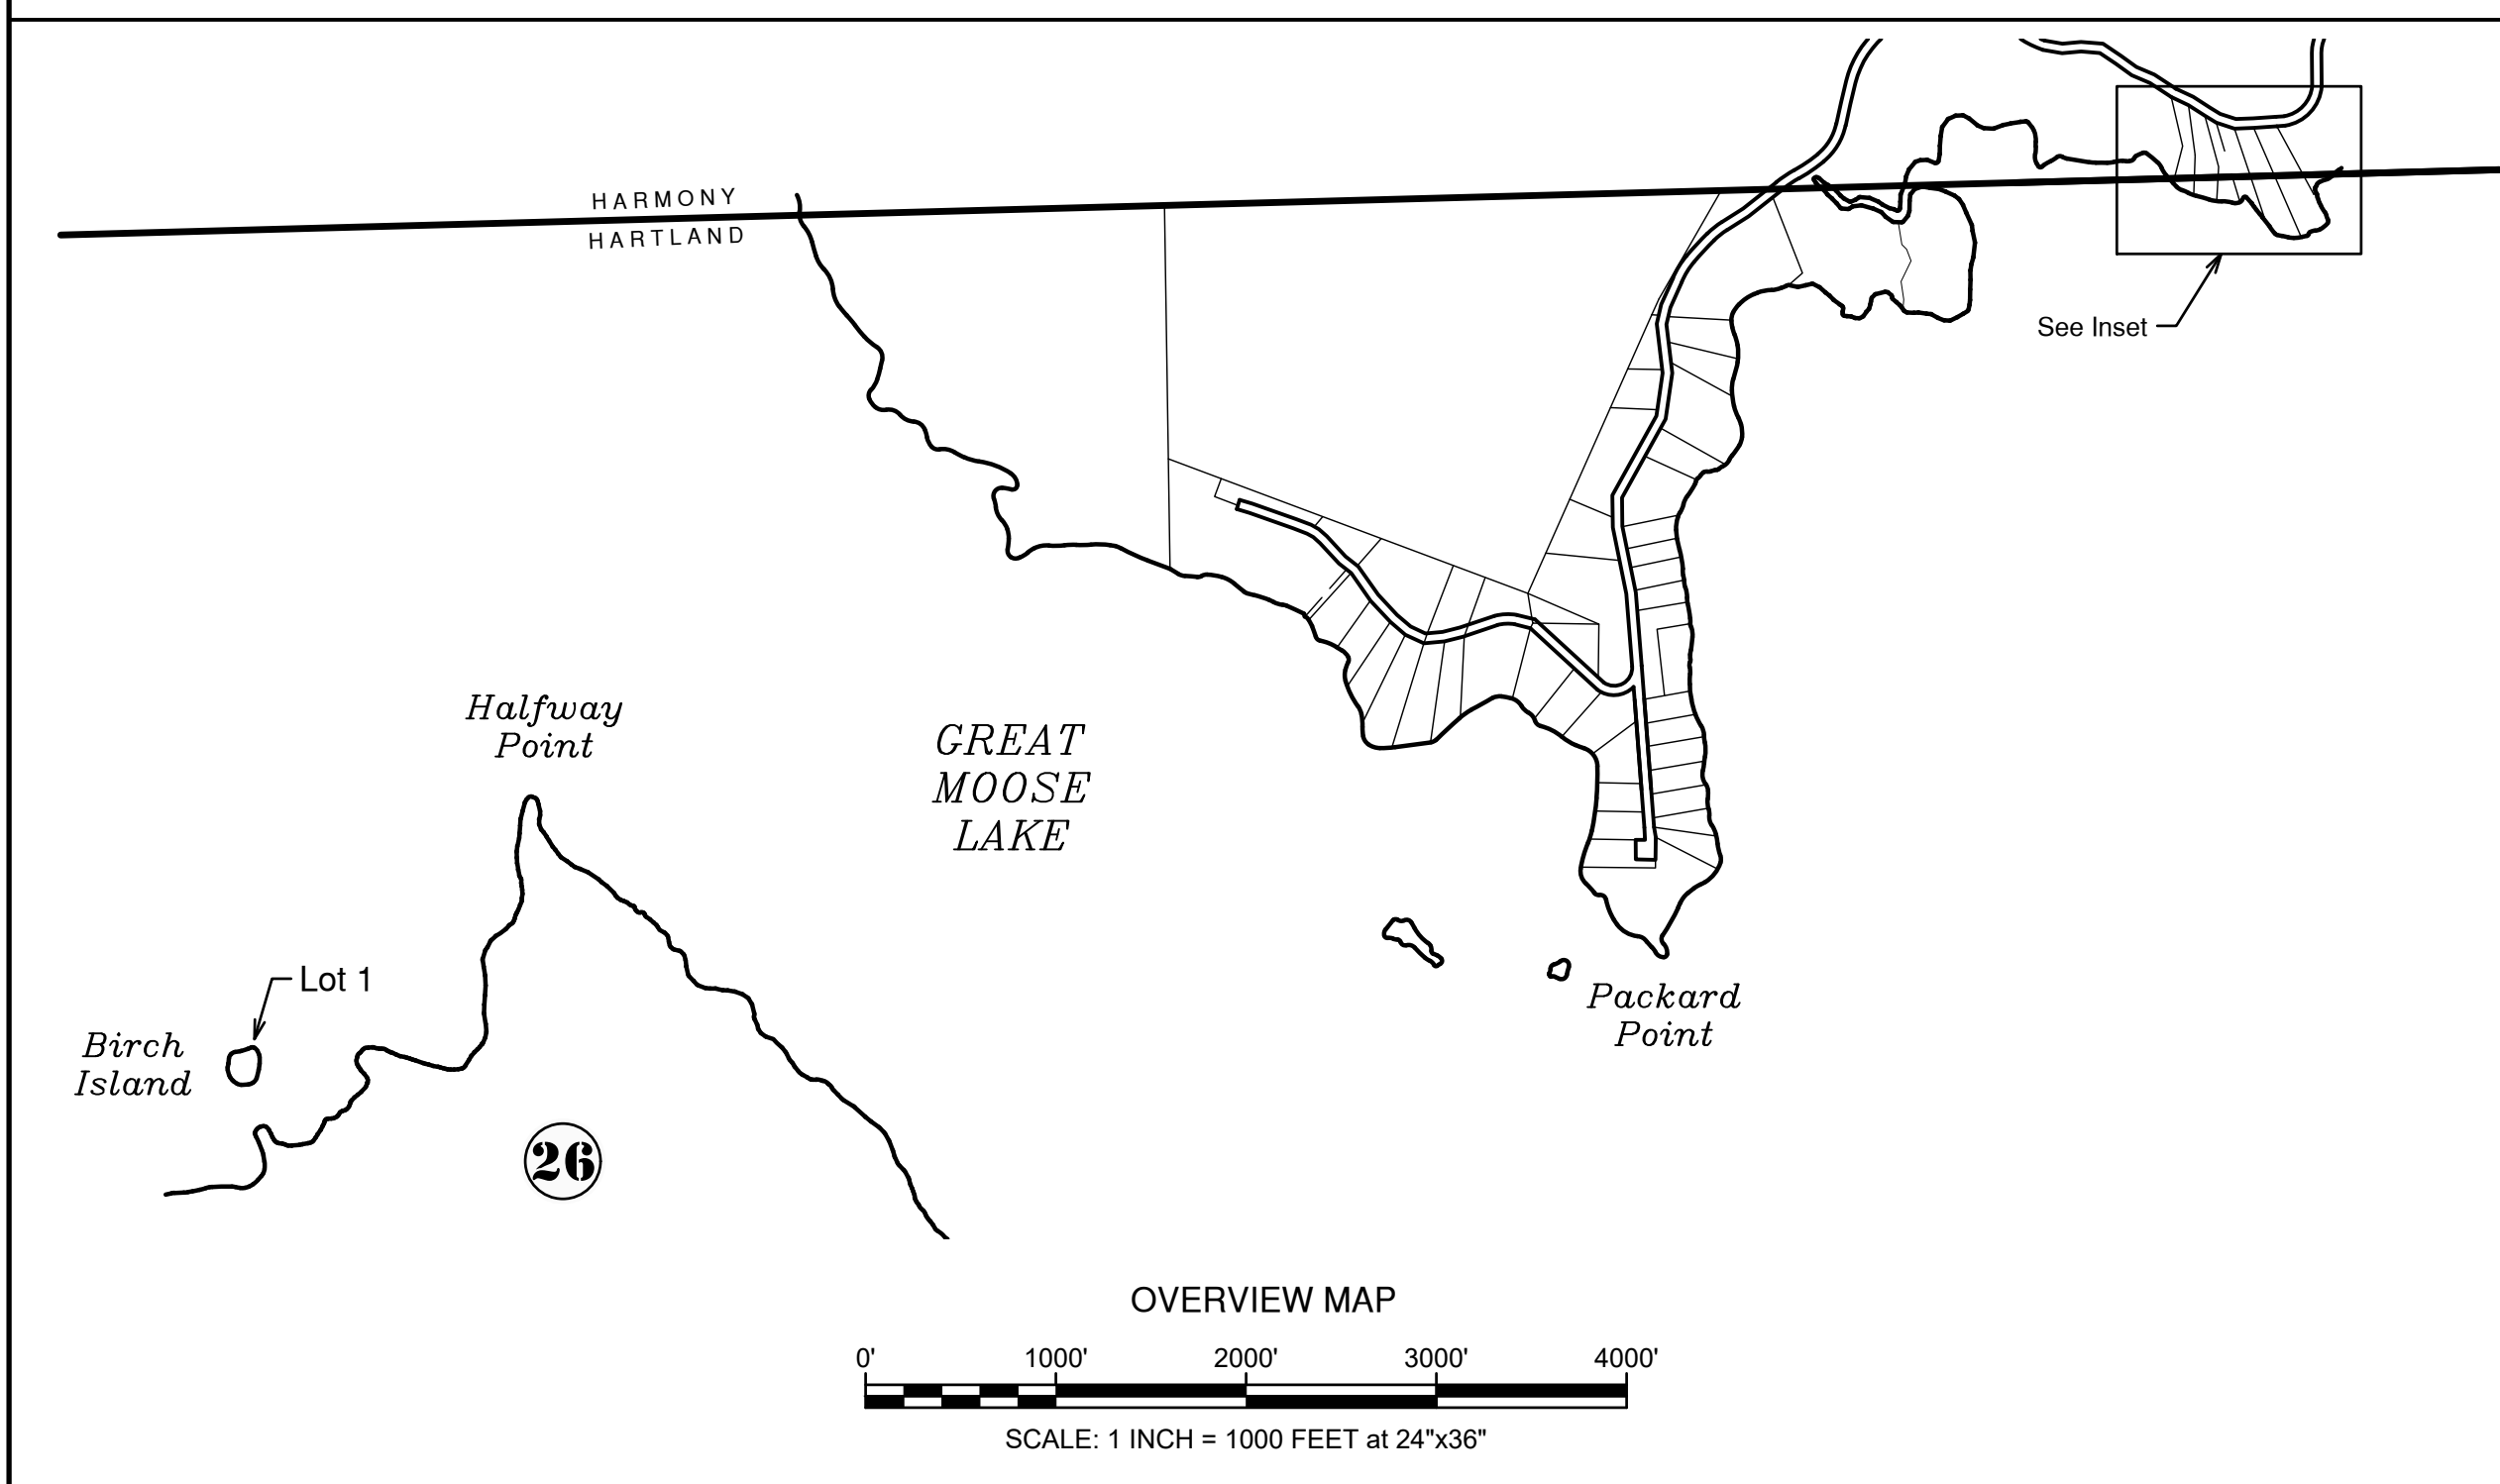
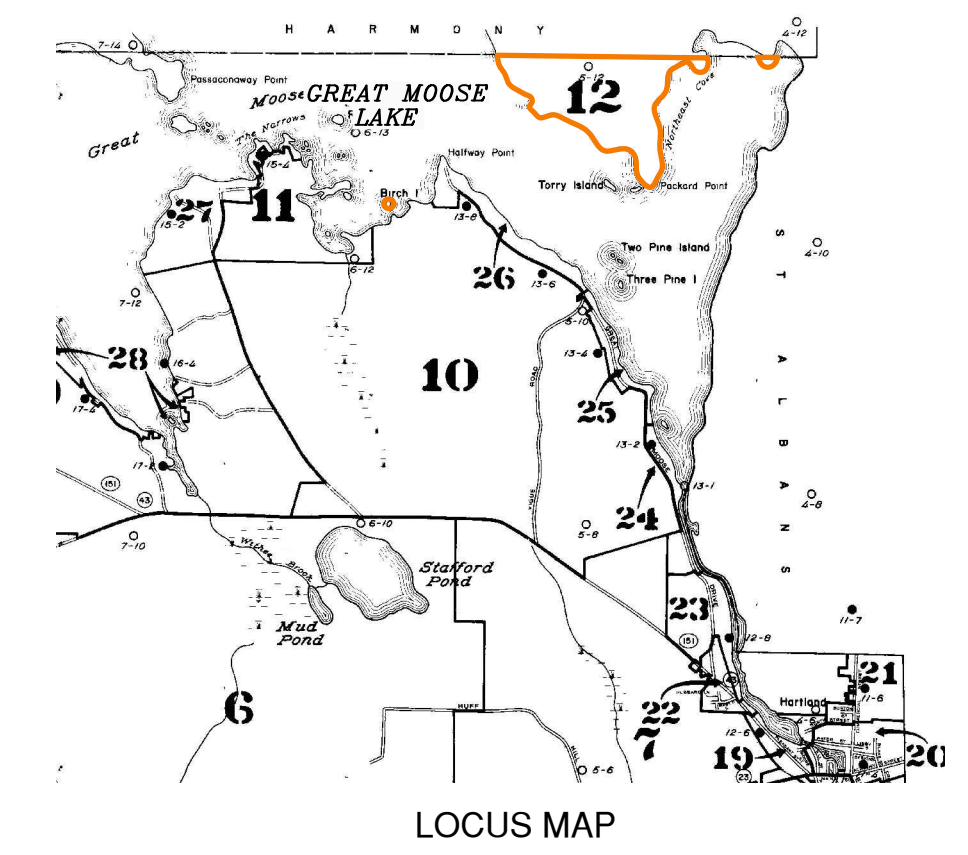
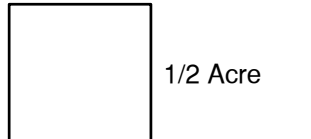


SEE OVERVIEW MAP THIS SHEET FOR INSET LOCATION

- LEGEND**
- 23 Lot Number (If Underlined, based on Boundary Plan)
 - 3 Lot Number in Recorded Subdivision
 - 123' Distance per Records
 - 123's Distance Scaled from Map
 - = Opposite Distance on lot is Equal
 - ↔ Combines Lot into an Account
 - (6) Adjacent Map No.
 - TG Tree Growth
 - Match Line
 - Map Boundary
- Note: Maps are for assessment purposes only and are not to be used for conveyances.

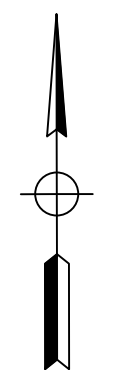

PROPERTY MAP
TOWN OF HARTLAND
 SOMERSET COUNTY, MAINE
 UPDATED BY R.J. BUTLER &
 HEART OF MAINE SURVEYING
 HARMONY, MAINE

AUG. 2022